



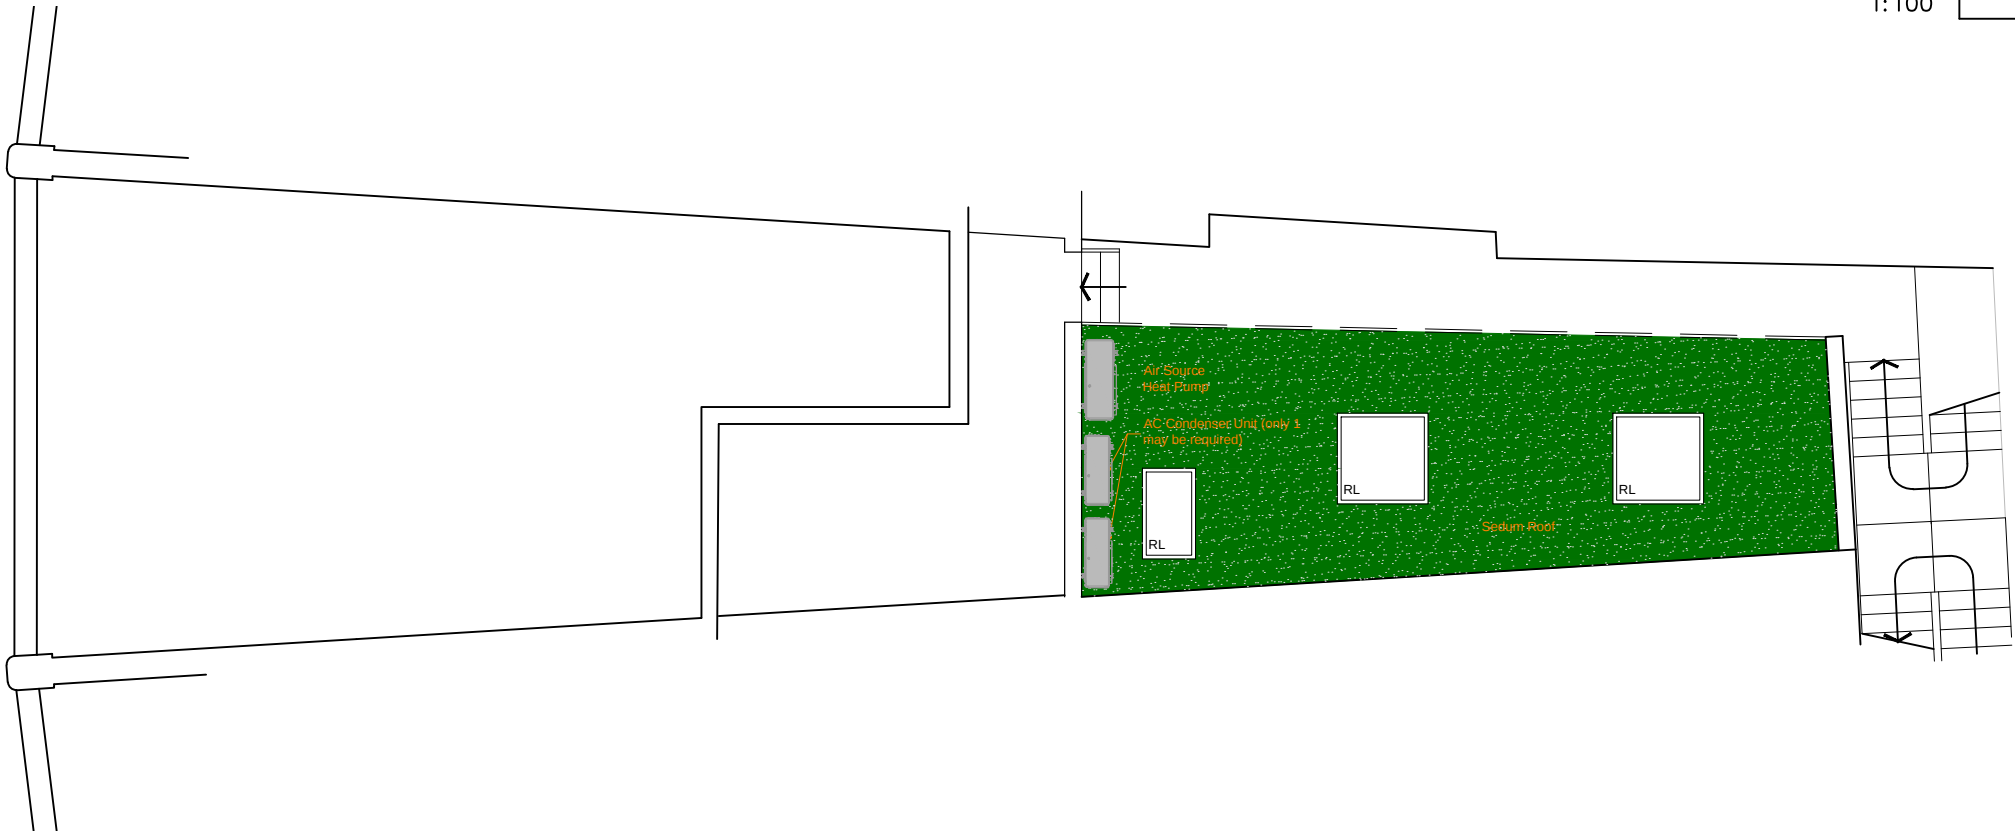

Roof Plan

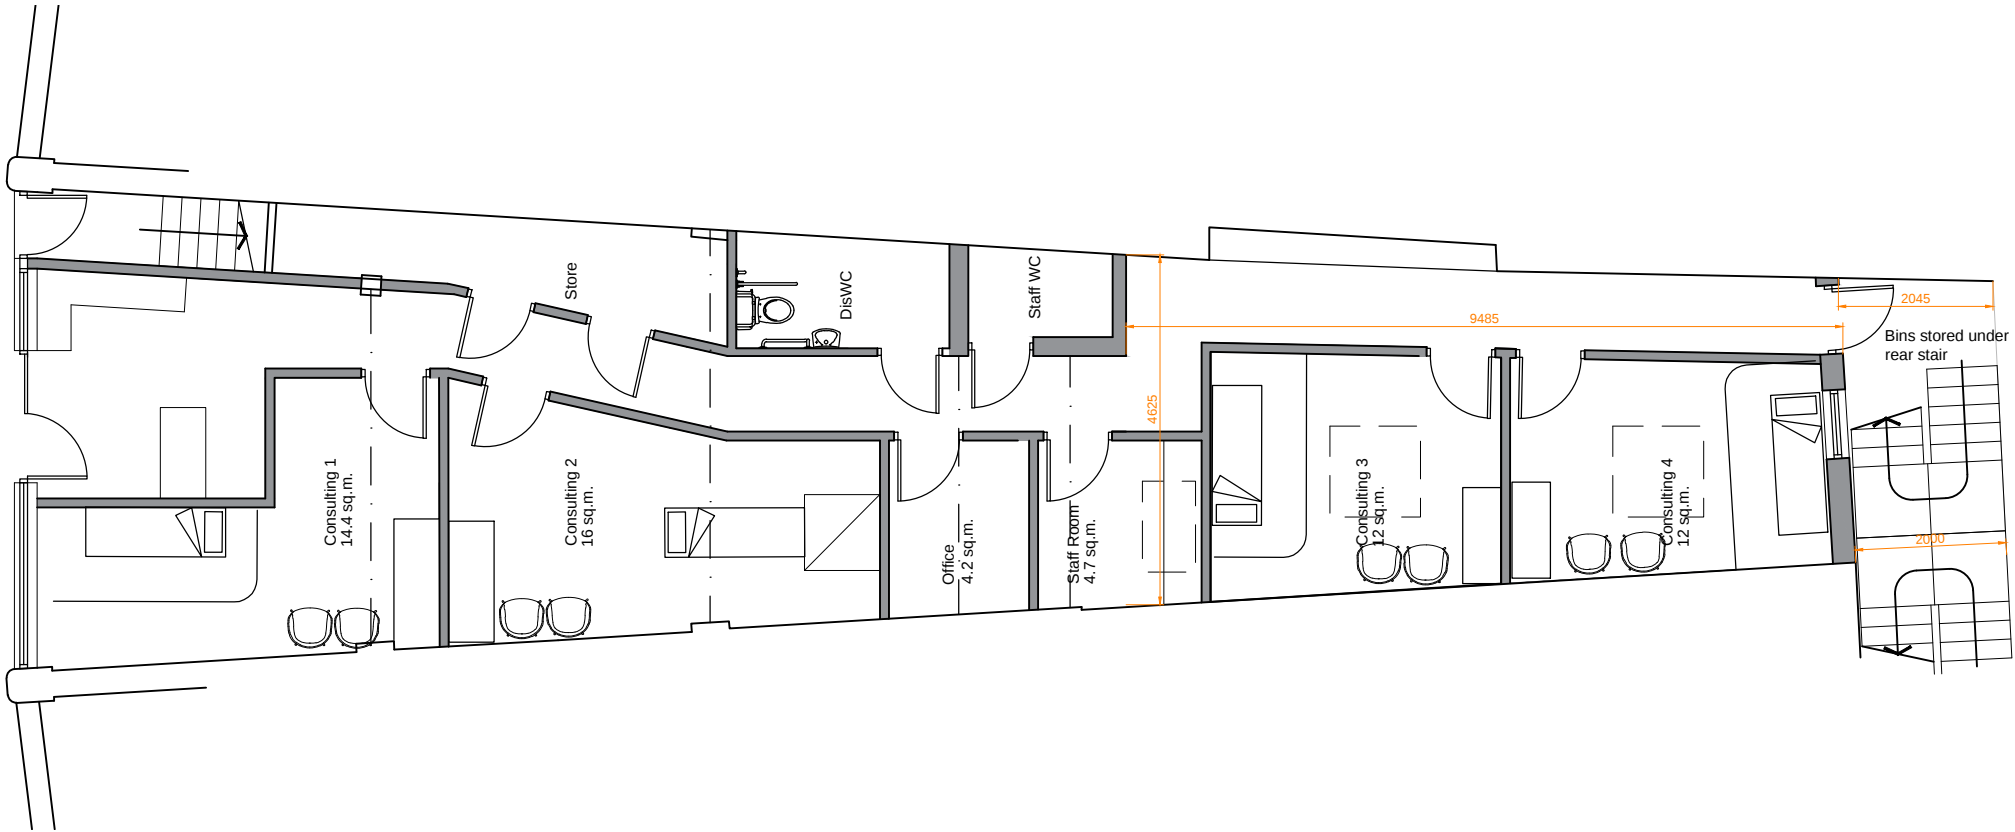

Ground Floor Plan

CLIENT			
PROJECT			
Proposed GP Practice			
10 Craddock's Parade, Ashted			
DRAWING TITLE			
Proposed GF & Roof Plans			
SCALE	DRAWN	DATE	
1:100 @ A3	JB	11 07 25	
DRG NO.	REVISION		
1401-02	S5		