

## Blade Traffic Management Ltd

Registered Address:

12 Trevor Foster Way

Bradford

BD5 8HB

T: 0330 1 22 55 22

W: www.bladetm.co.uk

## Client

NATIONWIDE  
ENGINEERING

Site Address Woodfield Road

Road Name Woodfield Lane

City / Town Ashtead

County Surrey

Post Code KT21 2DR

Site ID N / A

Job Number GR/42872

Date 23.01.26

Drawn By A.Wood

Checked By G.Collins

Speed of Carriageway

30mph

Scheme

Four Way Lights

Site Measurements

(T) Taper Length N / A

(L) Long Ways Clearance N / A

(S) Side Ways Safety Zone N / A

(D) Minimum and normal

maximum siting distance

of first sign in advance

of lead-in taper (meters)

Site Working Measurements

Working Width N / A

Working Length N / A

Remaining Carriageway Width N / A

General Key

— Sign Frame

— Traffic Signal Head

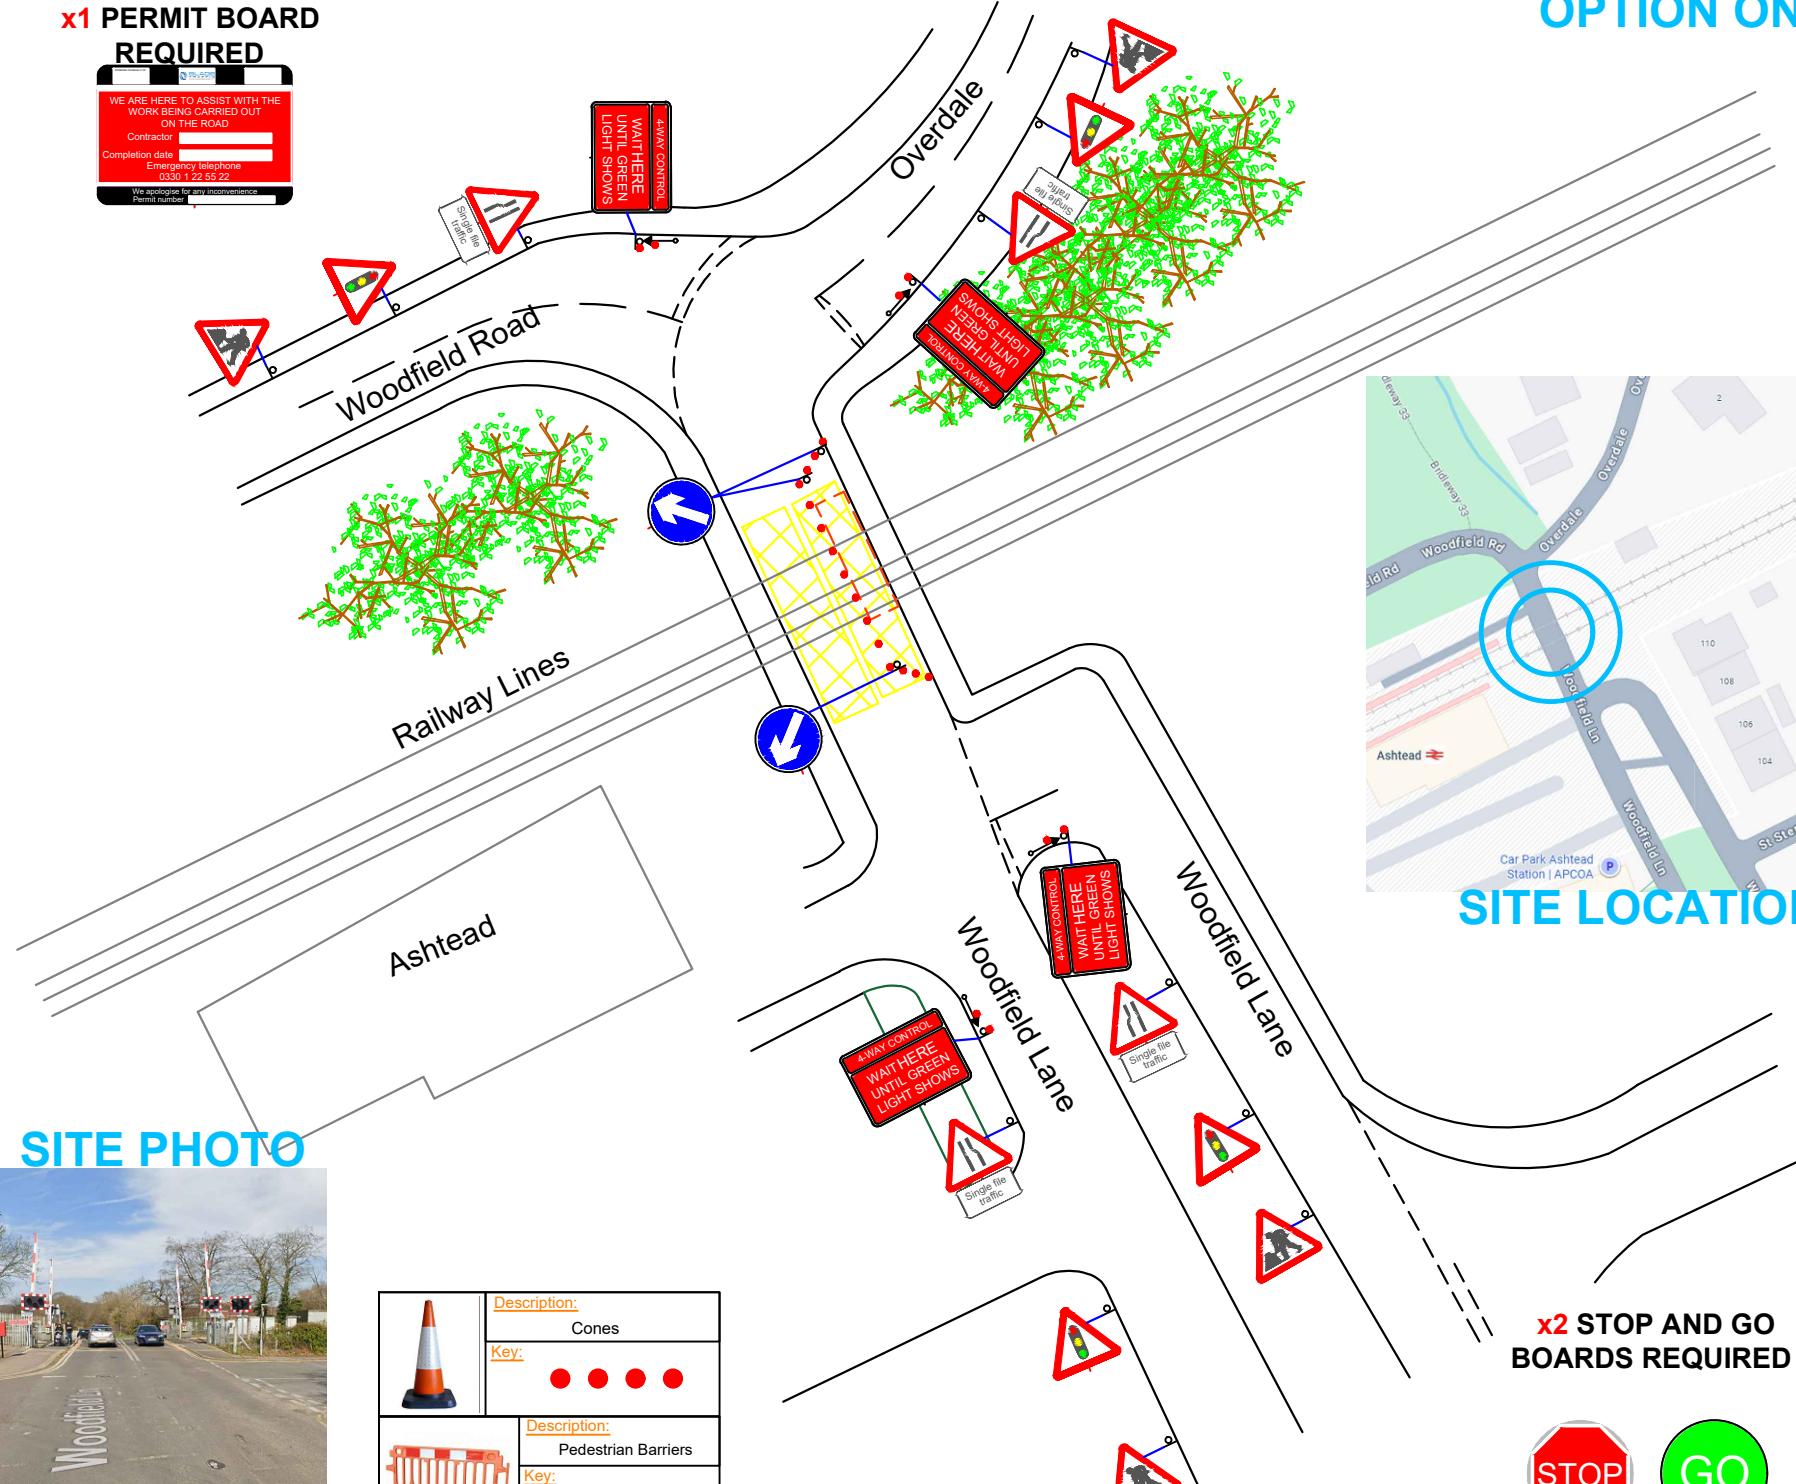
●●● Traffic Cones

Notes

- All temporary traffic management shall be in accordance with Chapter 8 of the Traffic Signs Manual 2013.
- All temporary traffic management shall be in accordance with the Traffic Signs Regulations and General Directions 2016.
- All temporary traffic management shall conform to the Safety At Street Works and Road Works - A Code Of Practice 2013.
- All temporary traffic management signs should be located 450mm minimum from the kerb face.
- All temporary traffic management sign locations are indicative and are subject to on site approval from the Engineer.

## x1 PERMIT BOARD

## REQUIRED

x2 STOP AND GO  
BOARDS REQUIRED